



Proposed Elevations Scale 1:100

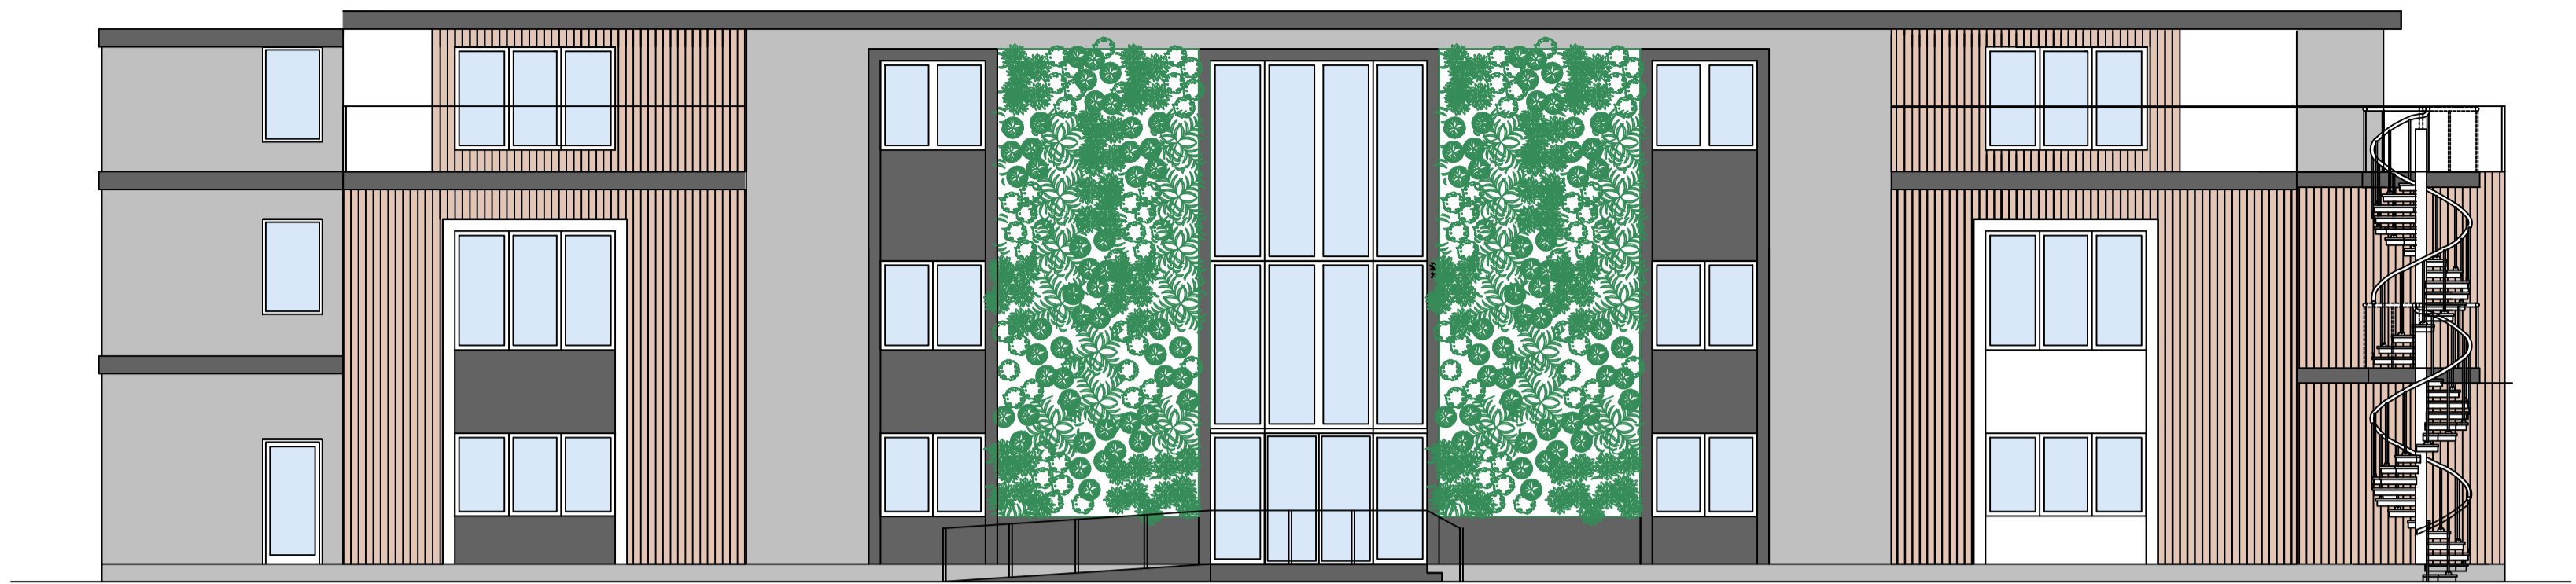


Road Elevation



Front Elevation

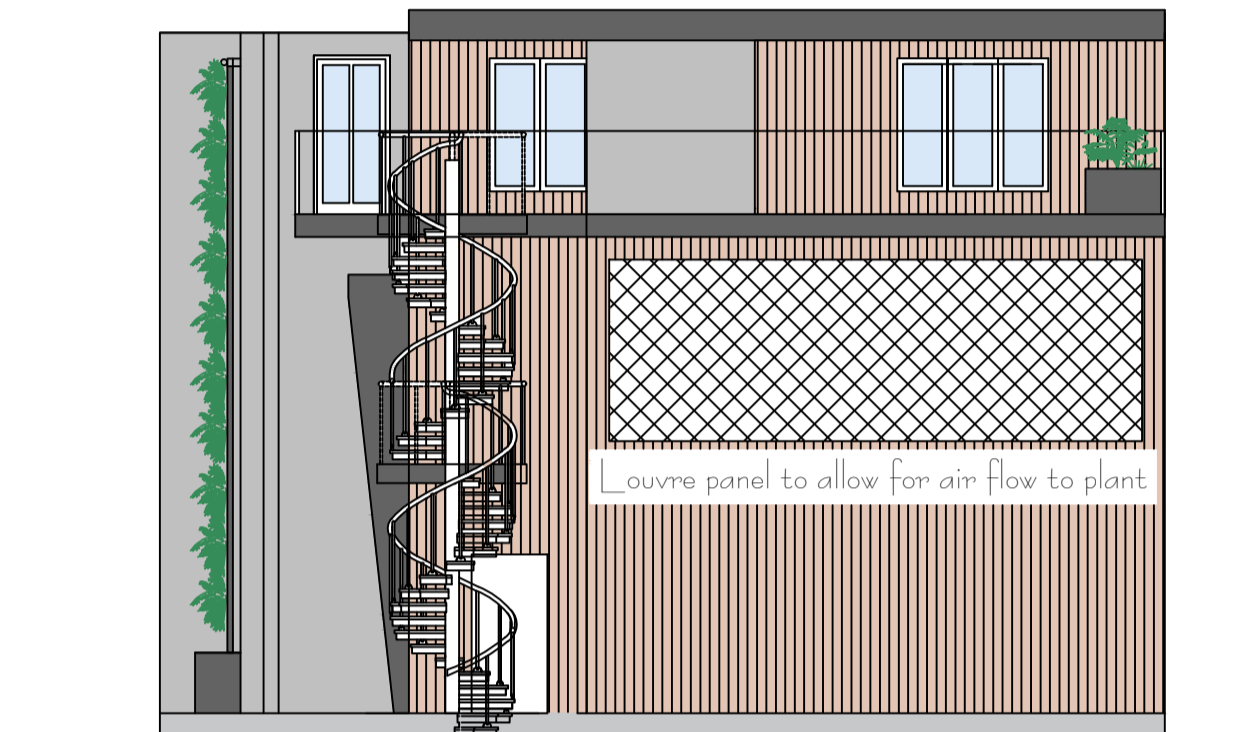


South West Elevation

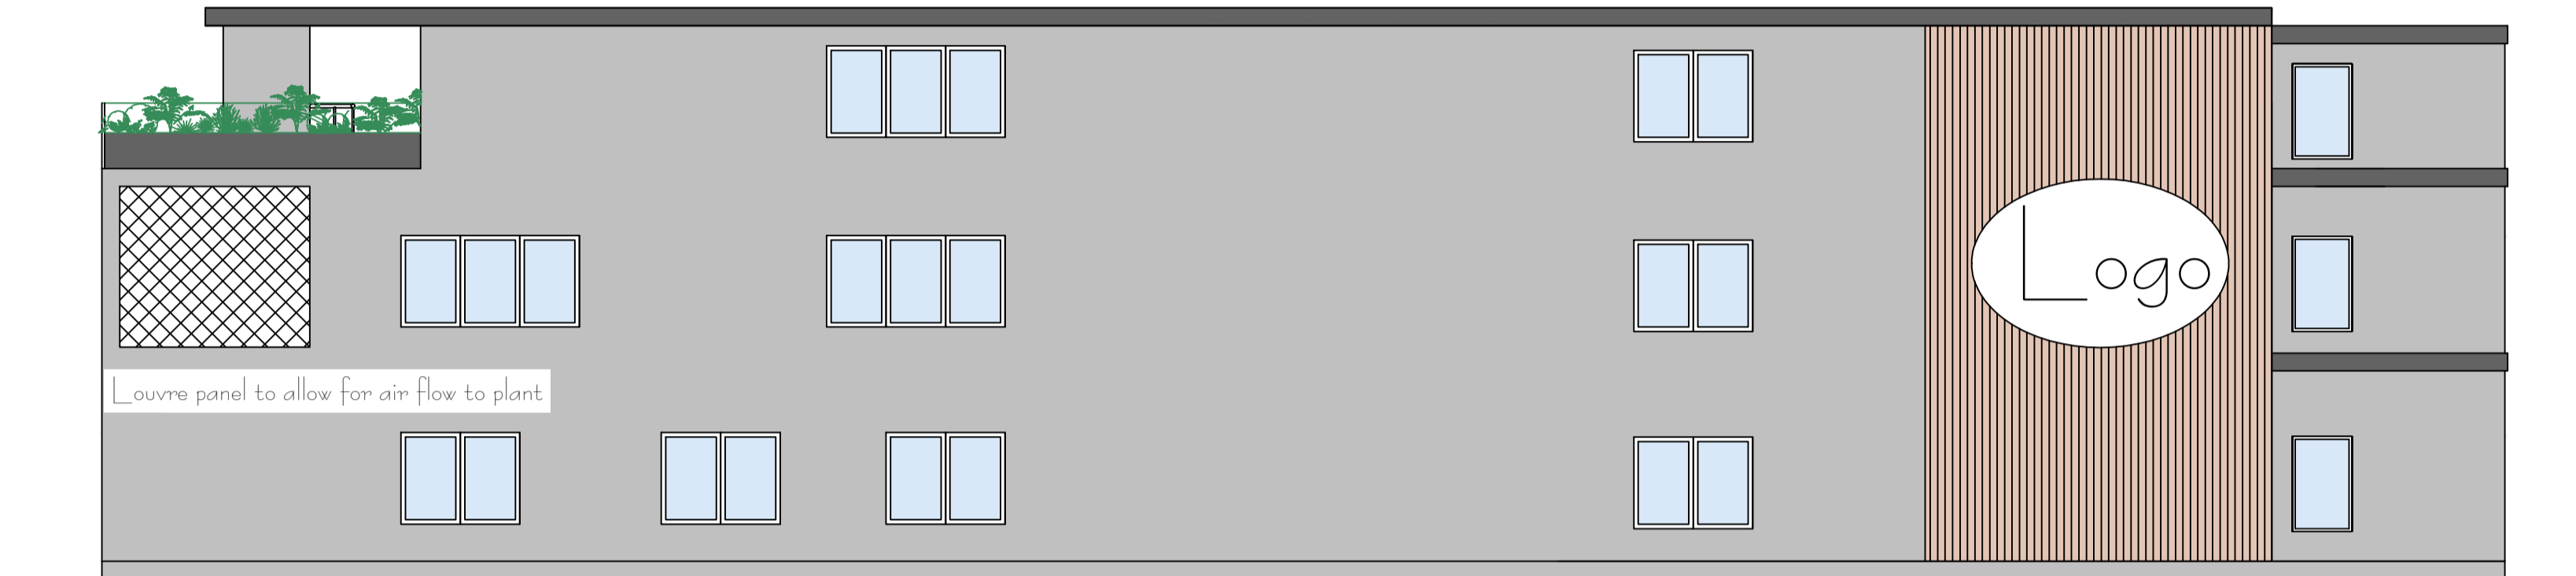


Rear Elevation

Bike and Bin store detailing Scale 1:50

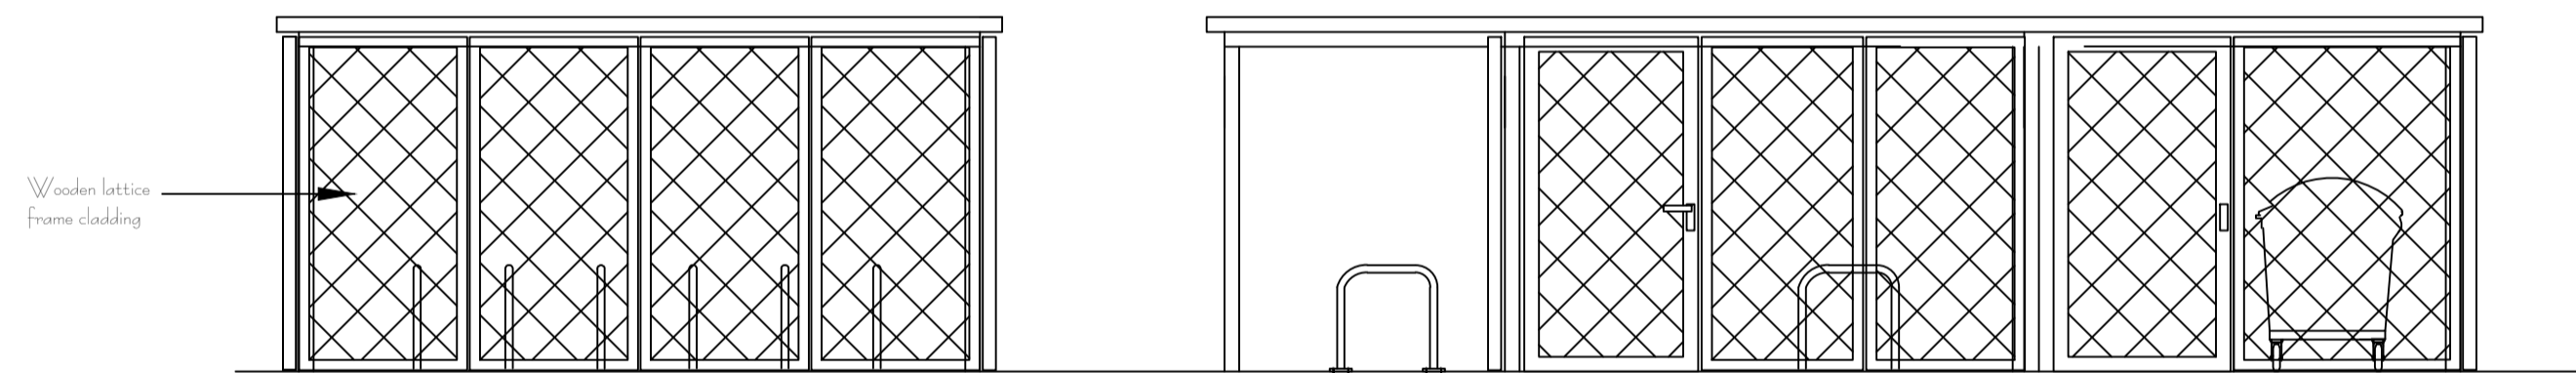

Side Elevation


Front Elevation

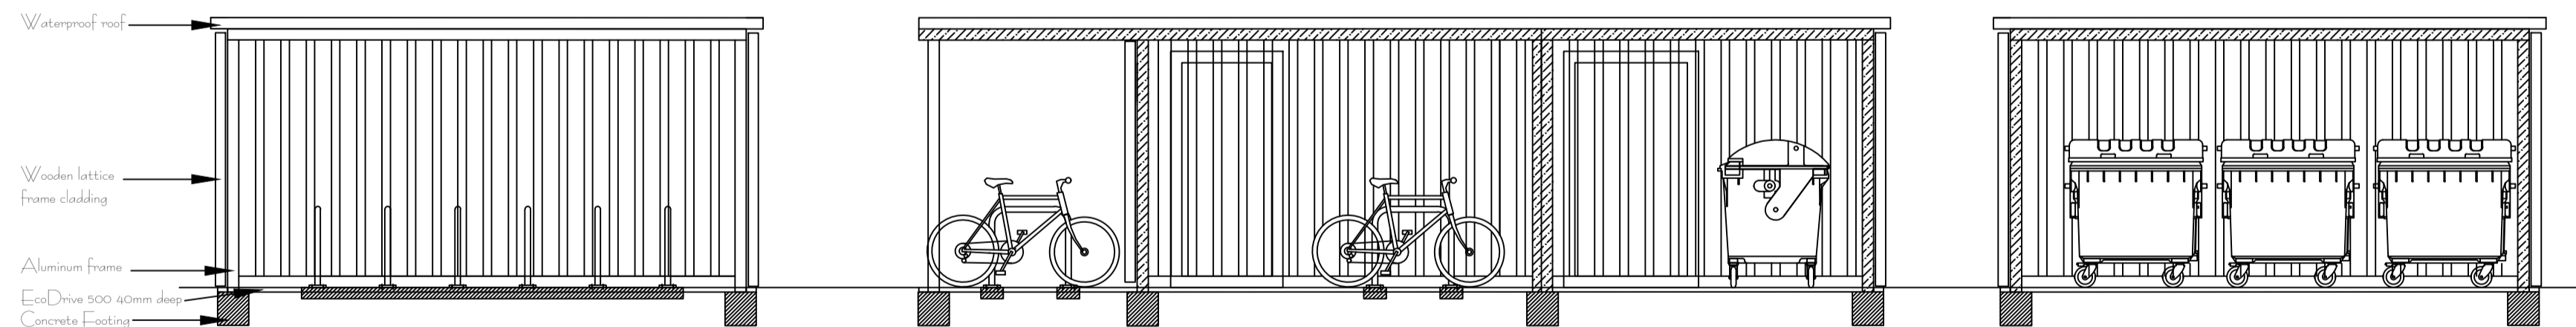

Section Through bike store


Section Through bike and bin store

Section Through bin store

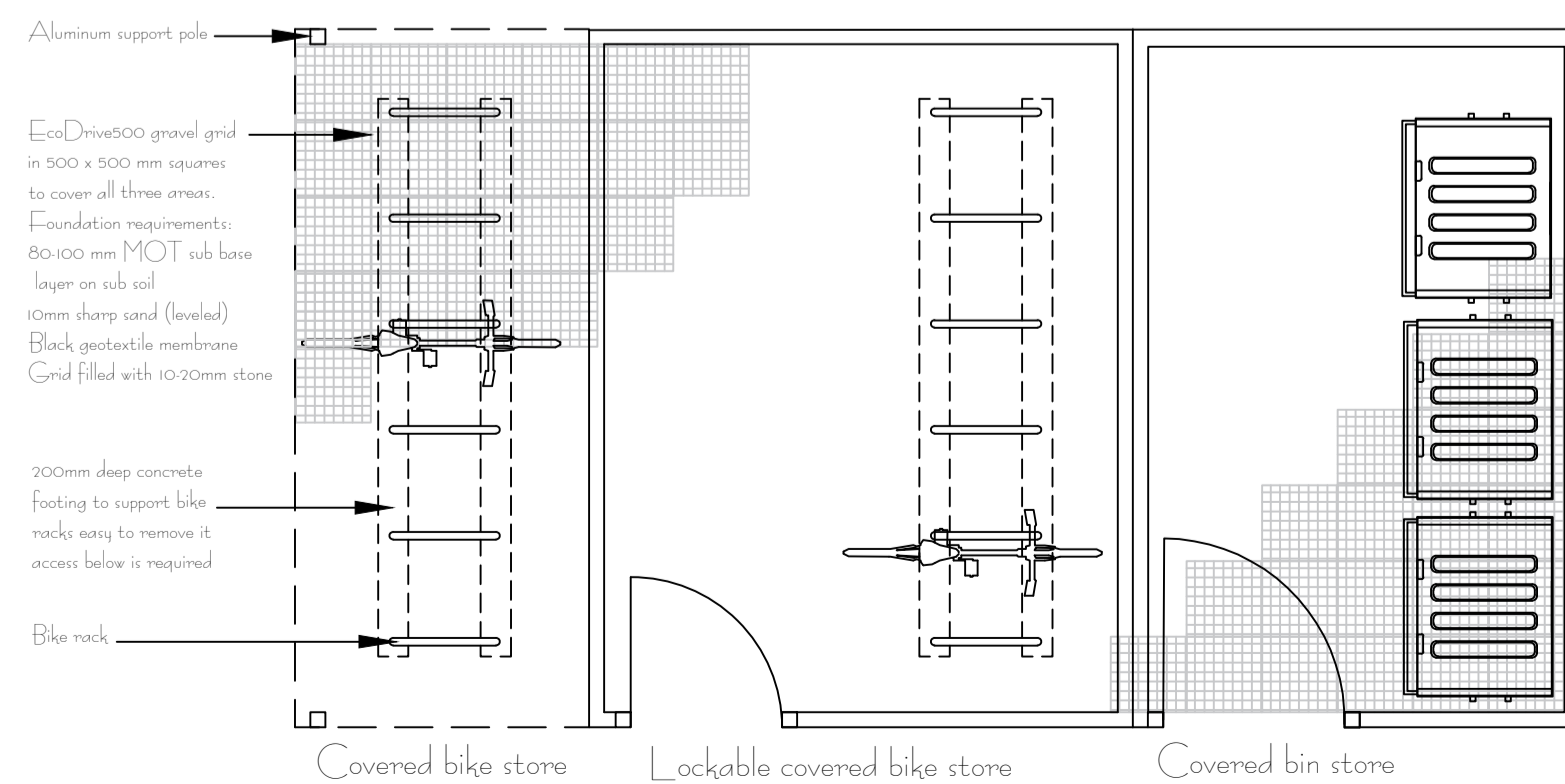


Outline application approved

Scale 1:50

 

Scale 1:100

 

Seal Designs
23, Inverclyde Road
Poole, BH14 8PB
Tel. 01202 734601

Print to A1

All measurements to be checked before work commences on site

dwg 25.08.22
rev 6

Robotic Surgery Training Centre
158-160 Stanley Green Road

dwg.no.158-160 Stanley Green Road App E1es 2